




First Floor

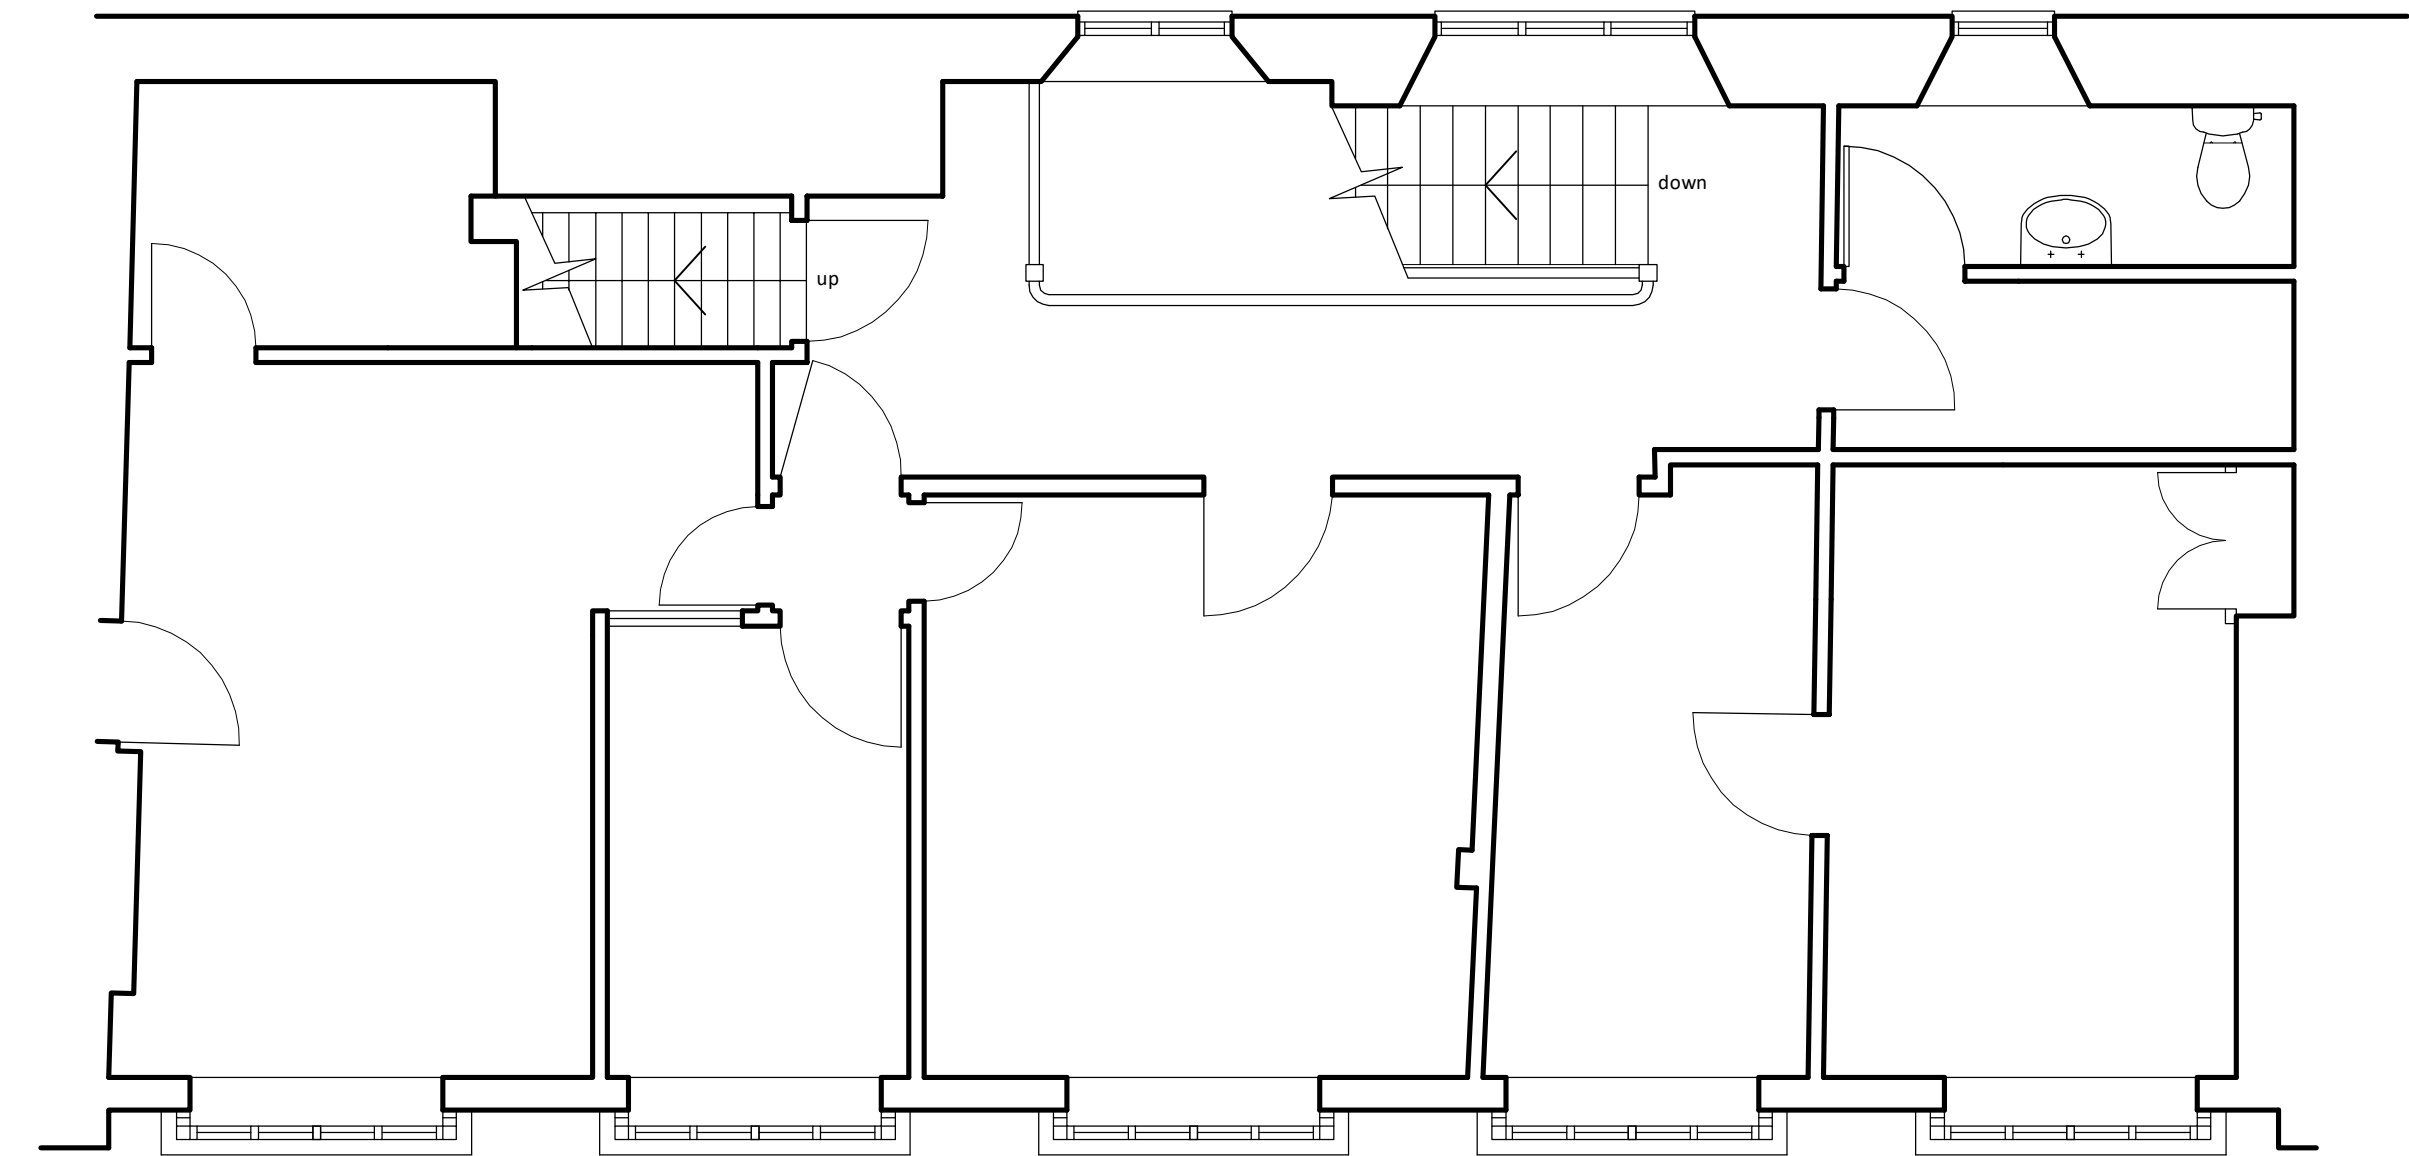


Second Floor

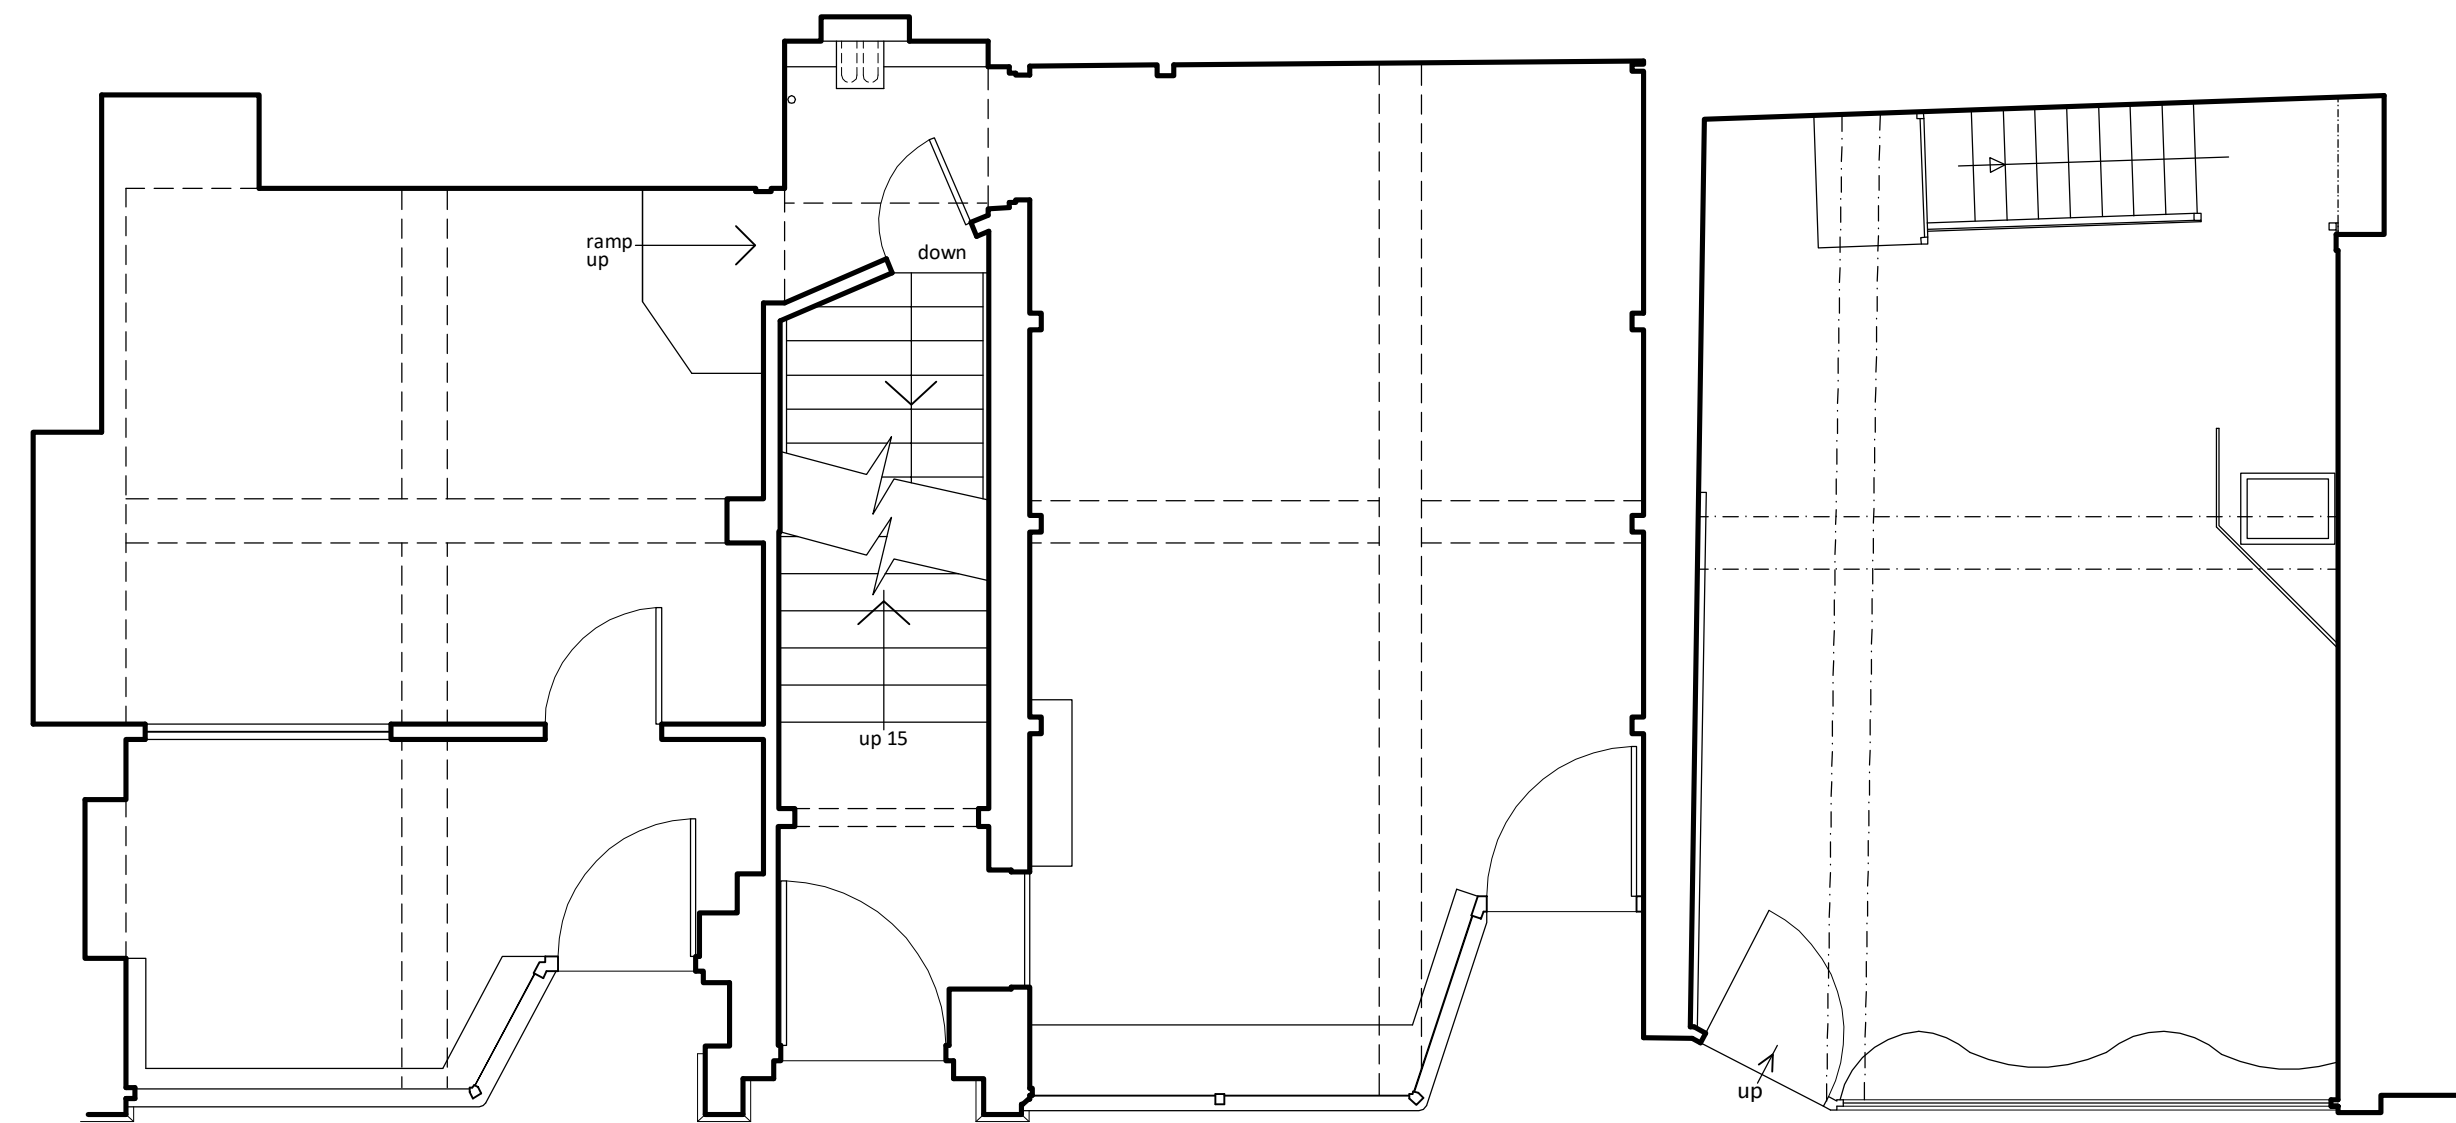


Ground Floor

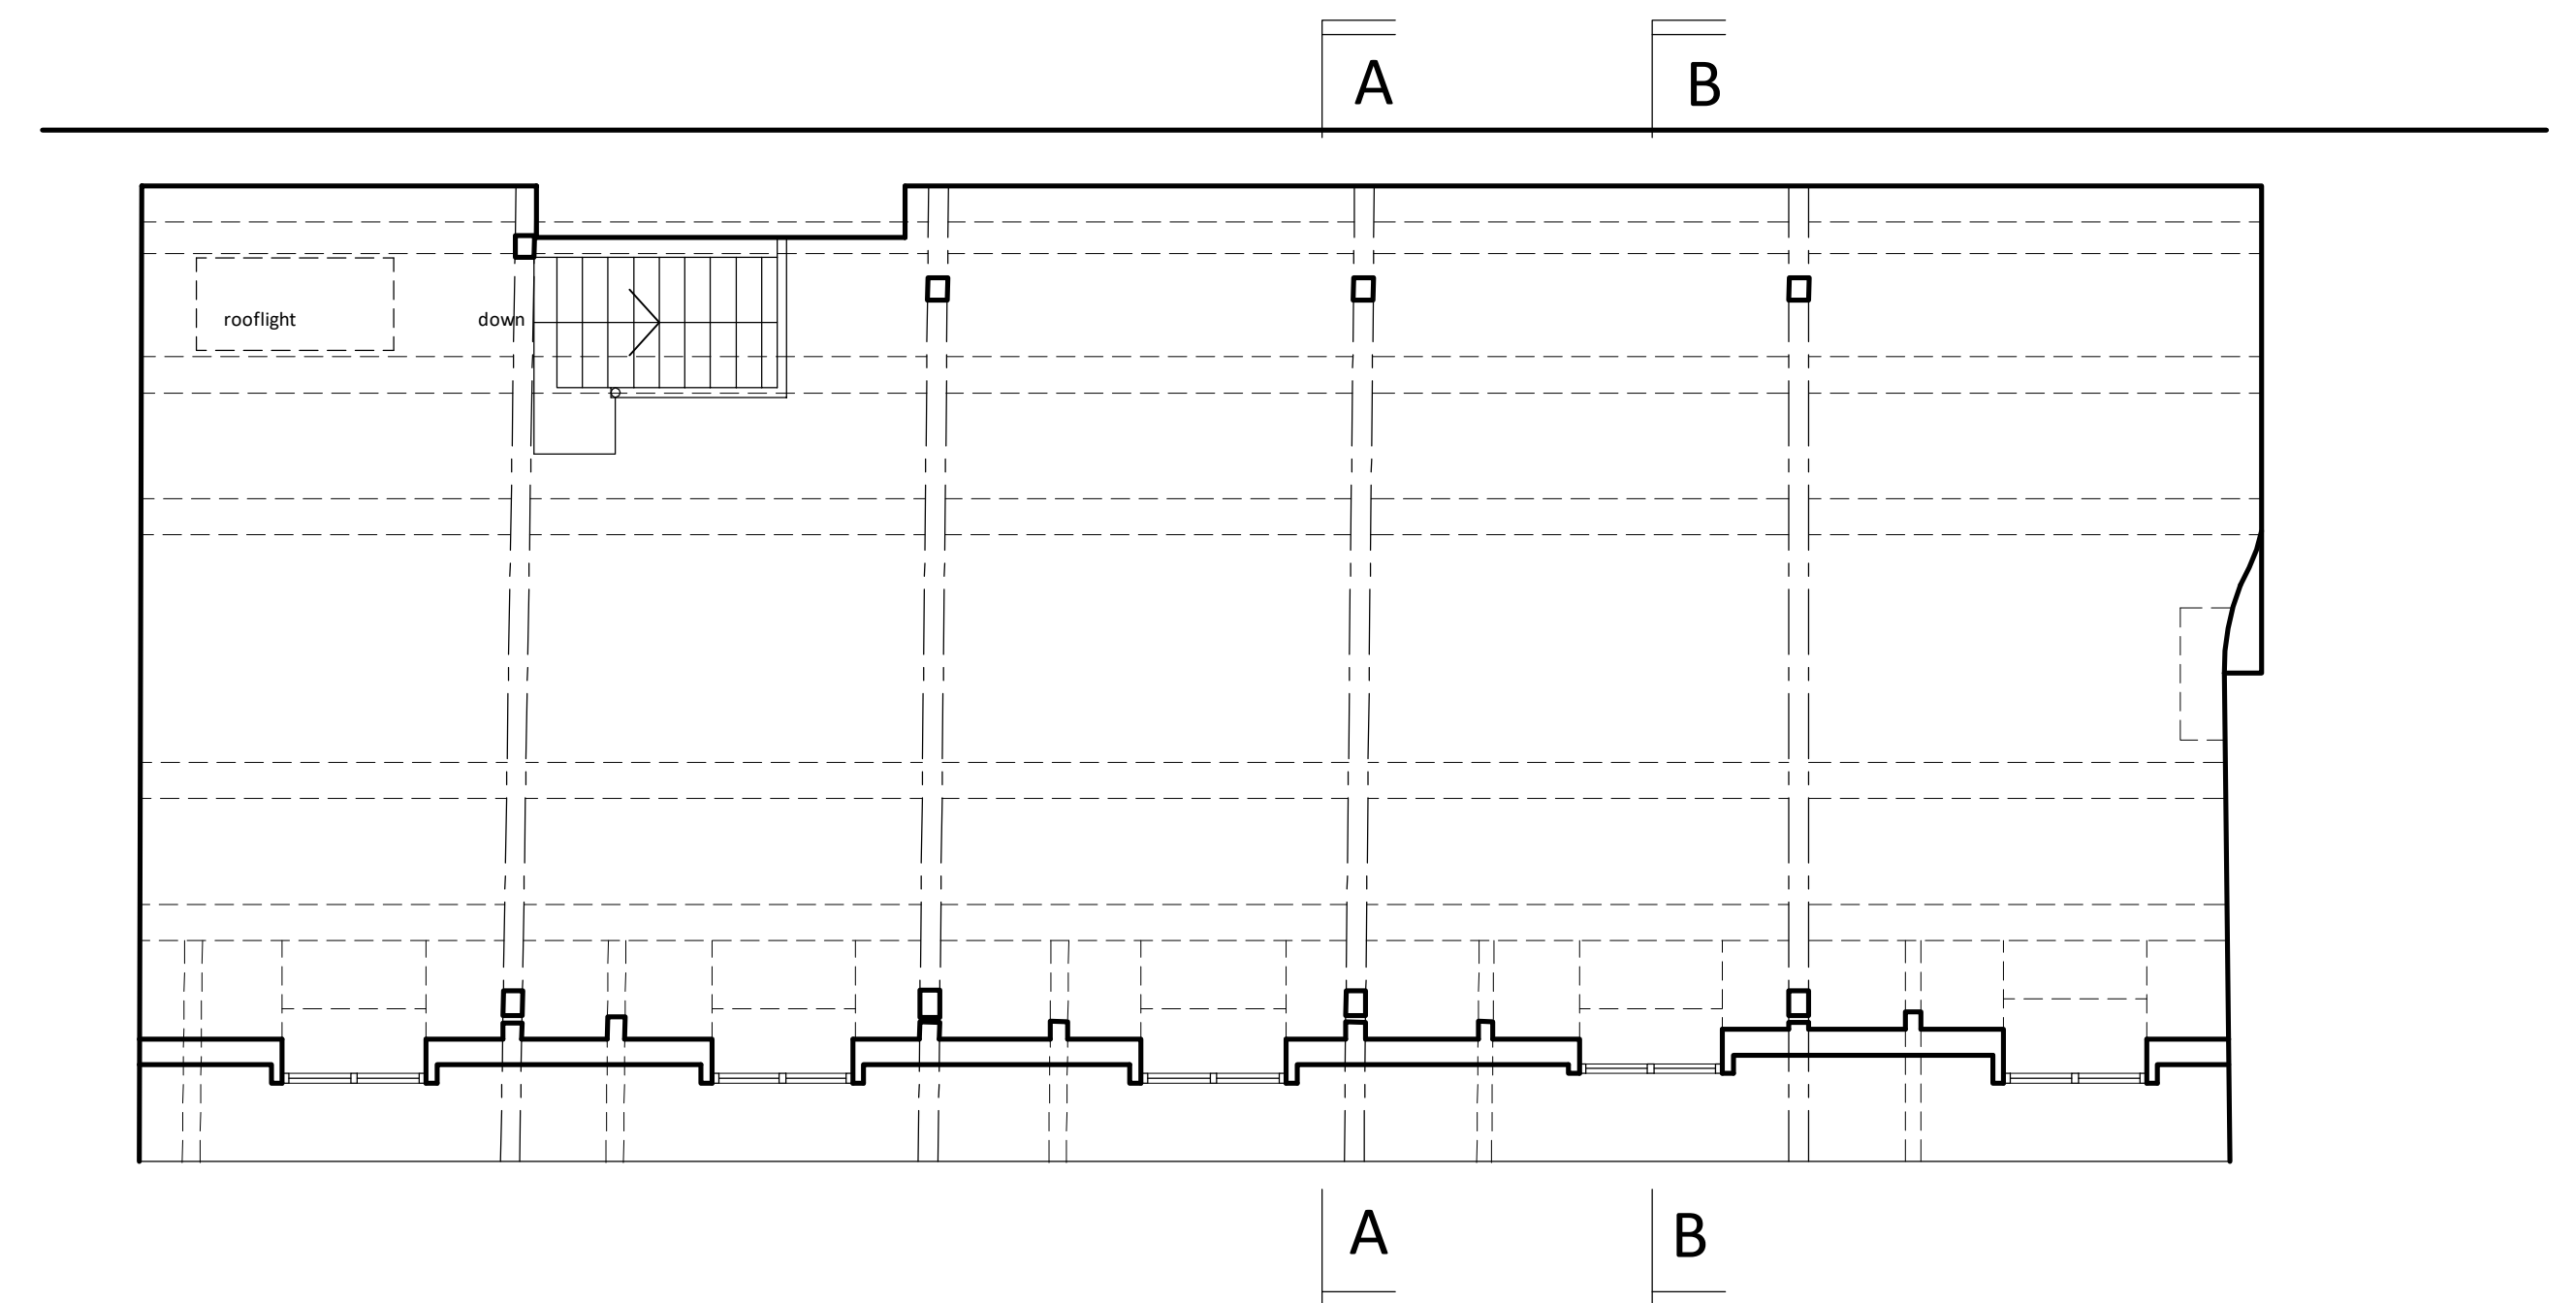


Third Floor

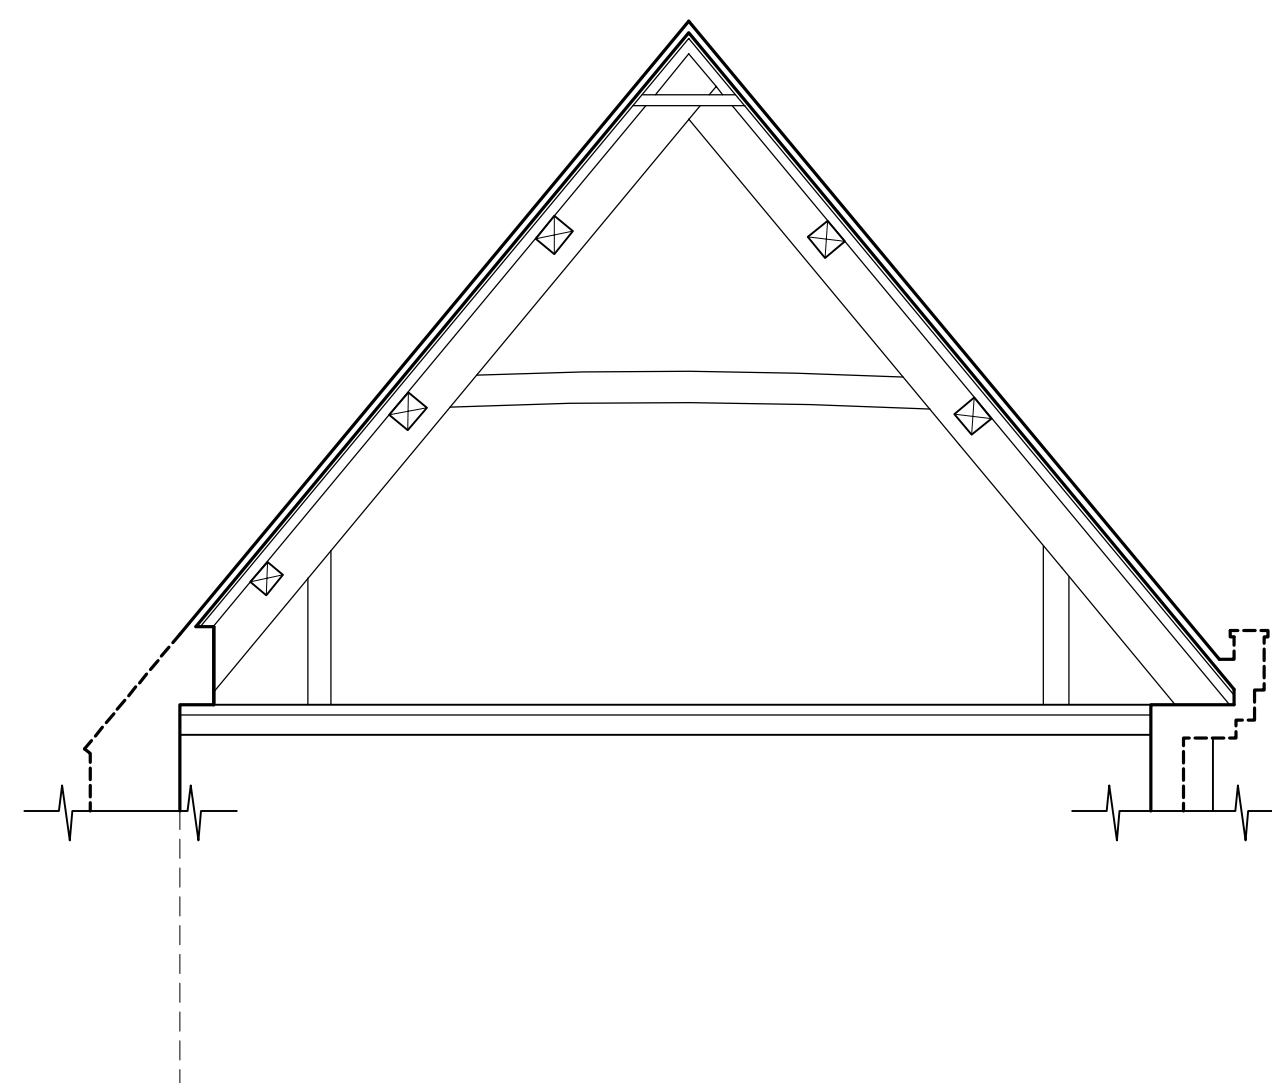

SECTION A:A
Showing third floor roof structure only

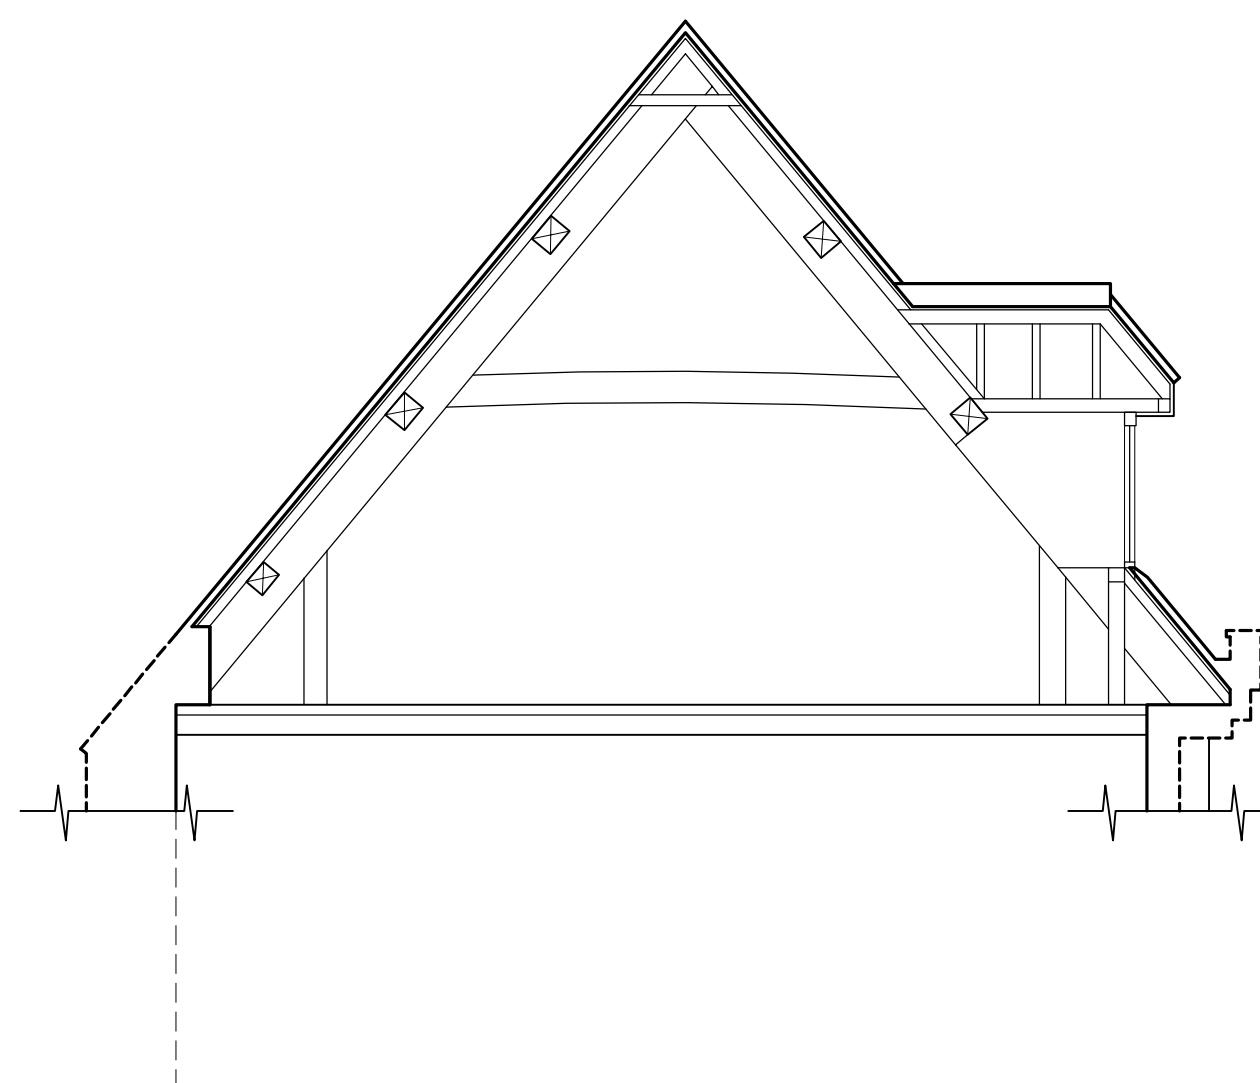

SECTION B:B
Showing third floor roof structure only

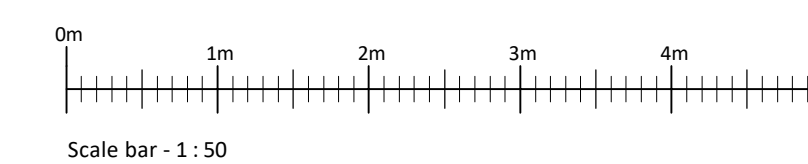

Rev. 'C' (16.11.2020) - Minor amendment.
 Rev. 'B' (24.02.2020) - Minor amendments.
 Rev. 'A' (02.10.2019) - Paper size increased to A1. Remaining floor plans added.
 Note: This drawing is partly based on third party survey information.
 © 2019 Cleflood Essex Associates Ltd. All rights reserved.

Cleflood Essex Associates

14 White Lion Walk, Banbury, Oxon. OX16 5UD
 Telephone 01295 257556.

Project Proposed conversion to flats at
 11-11A Market Place,
 Banbury, Oxfordshire.

Drawing Floor plans & sections as existing.

Scale 1 : 50

Date June 2019

Sheet Size A1

DRAWING No. 1867 - 03.C