


PLAN NUMBER 1

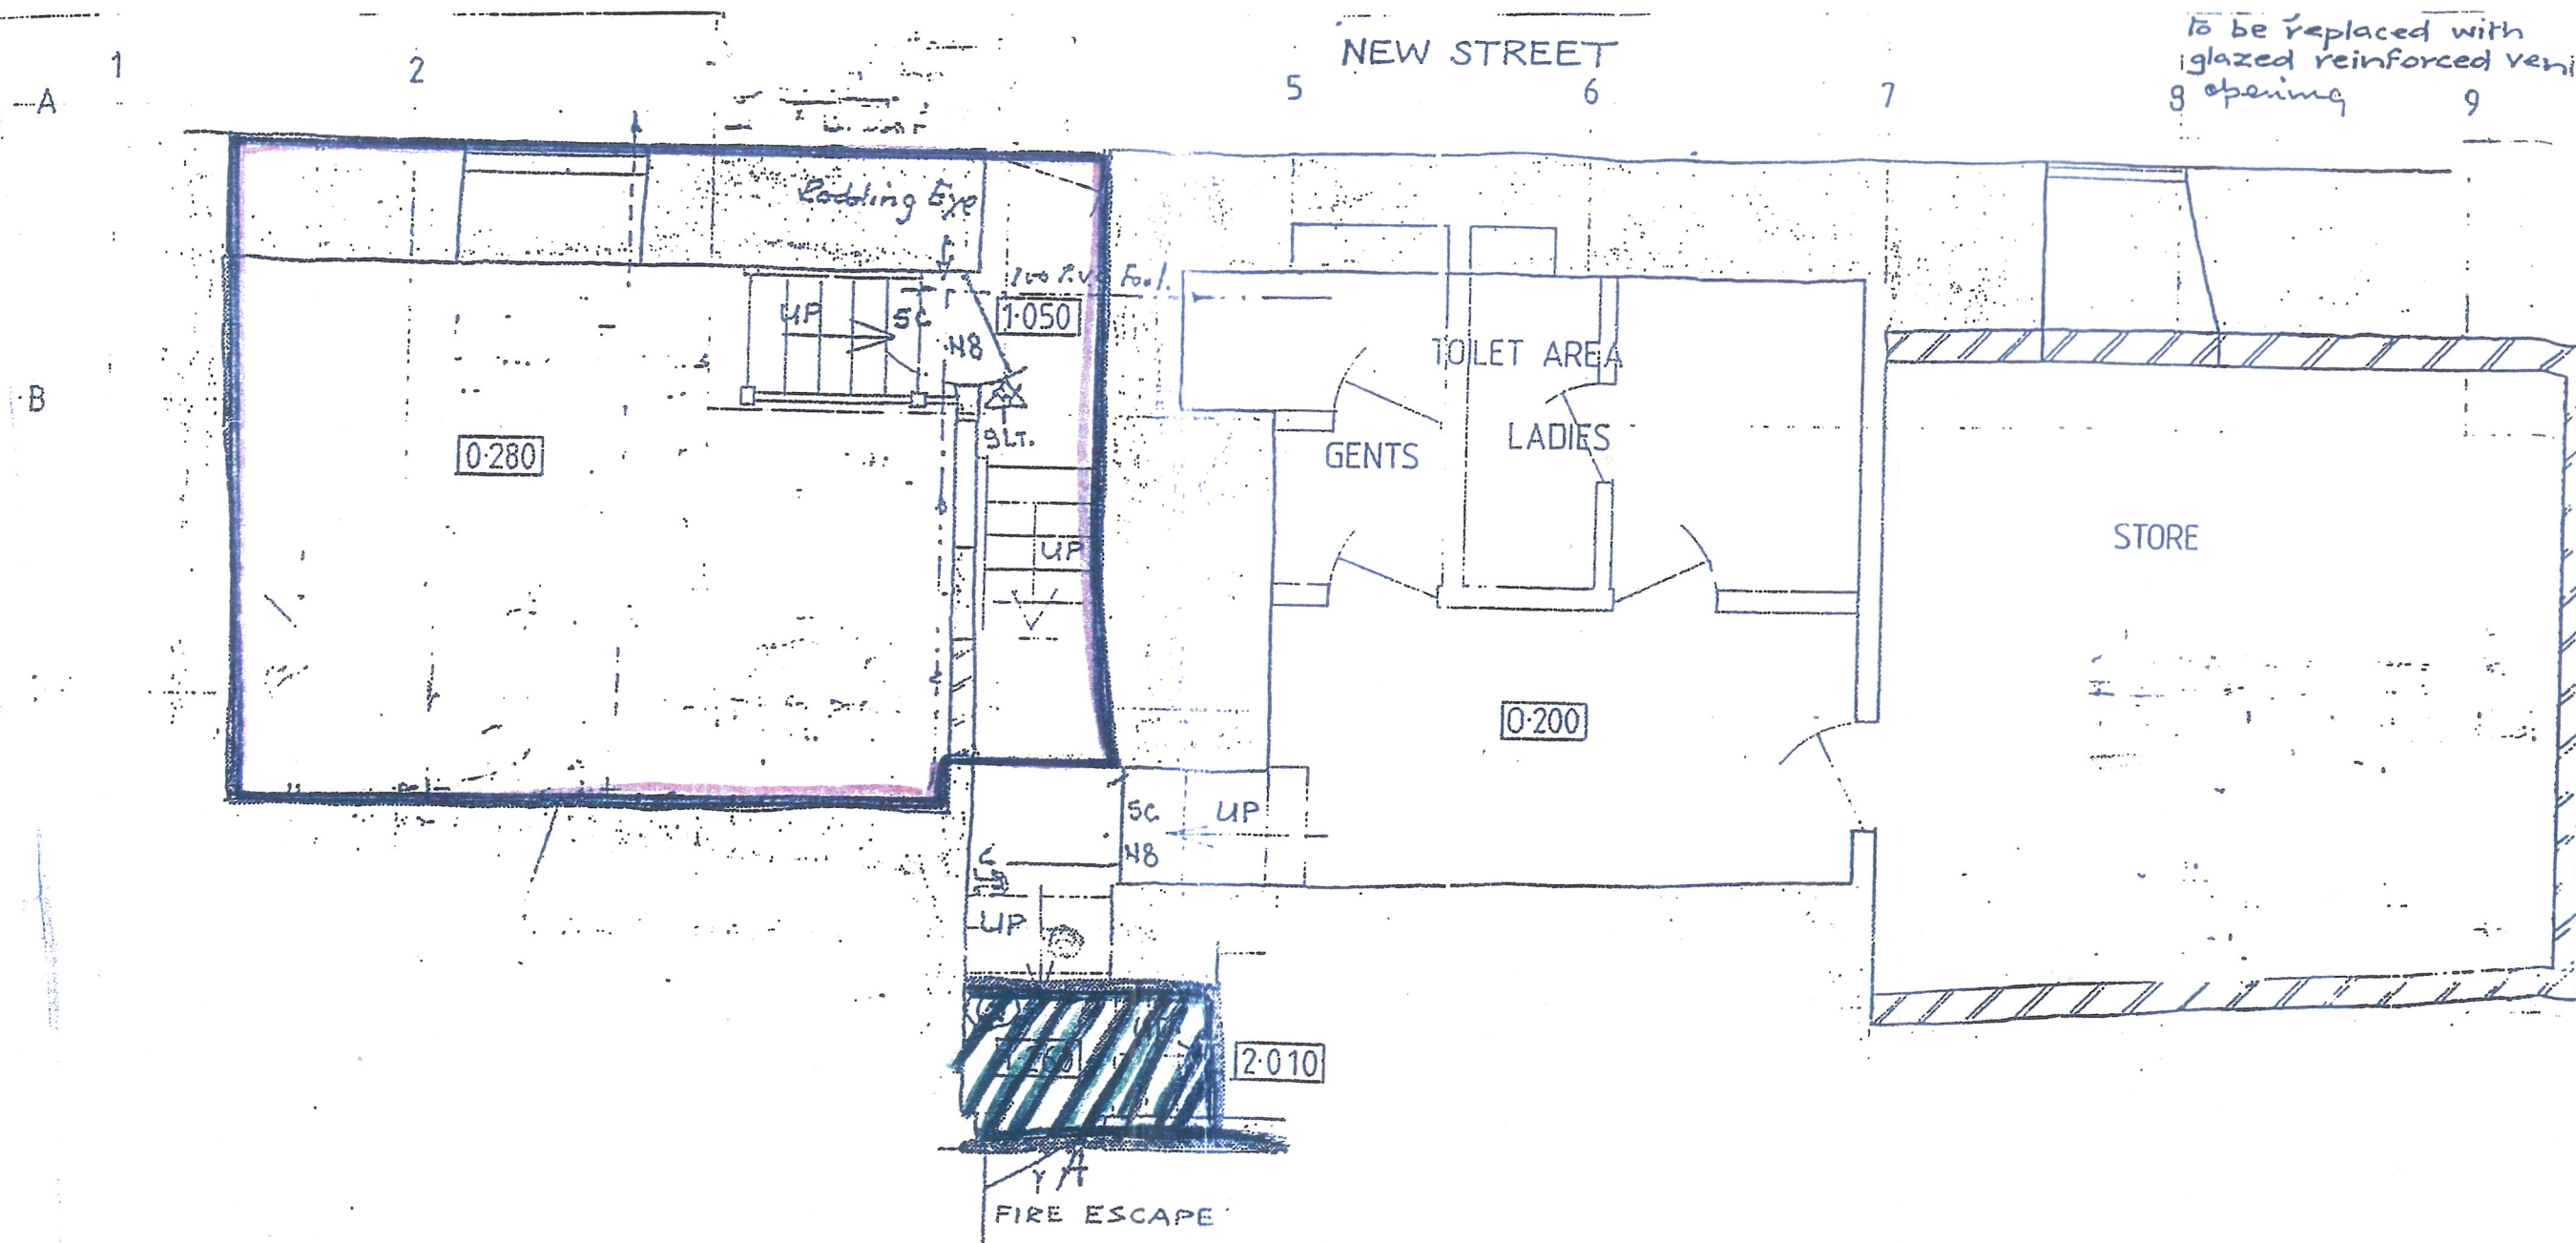

to be replaced with
glazed reinforced vent
opening 9

NEW STREET

Rooding Eye

TOILET AREA

GENTS

LADIES

STORE

FIRE ESCAPE

0-280

0-200

2-010

UP

SC 48

SLT.

UP

SC 48

UP

UP

UP

Y/T

A

1

2


5

6


7

B

PLAN NUMBER 2

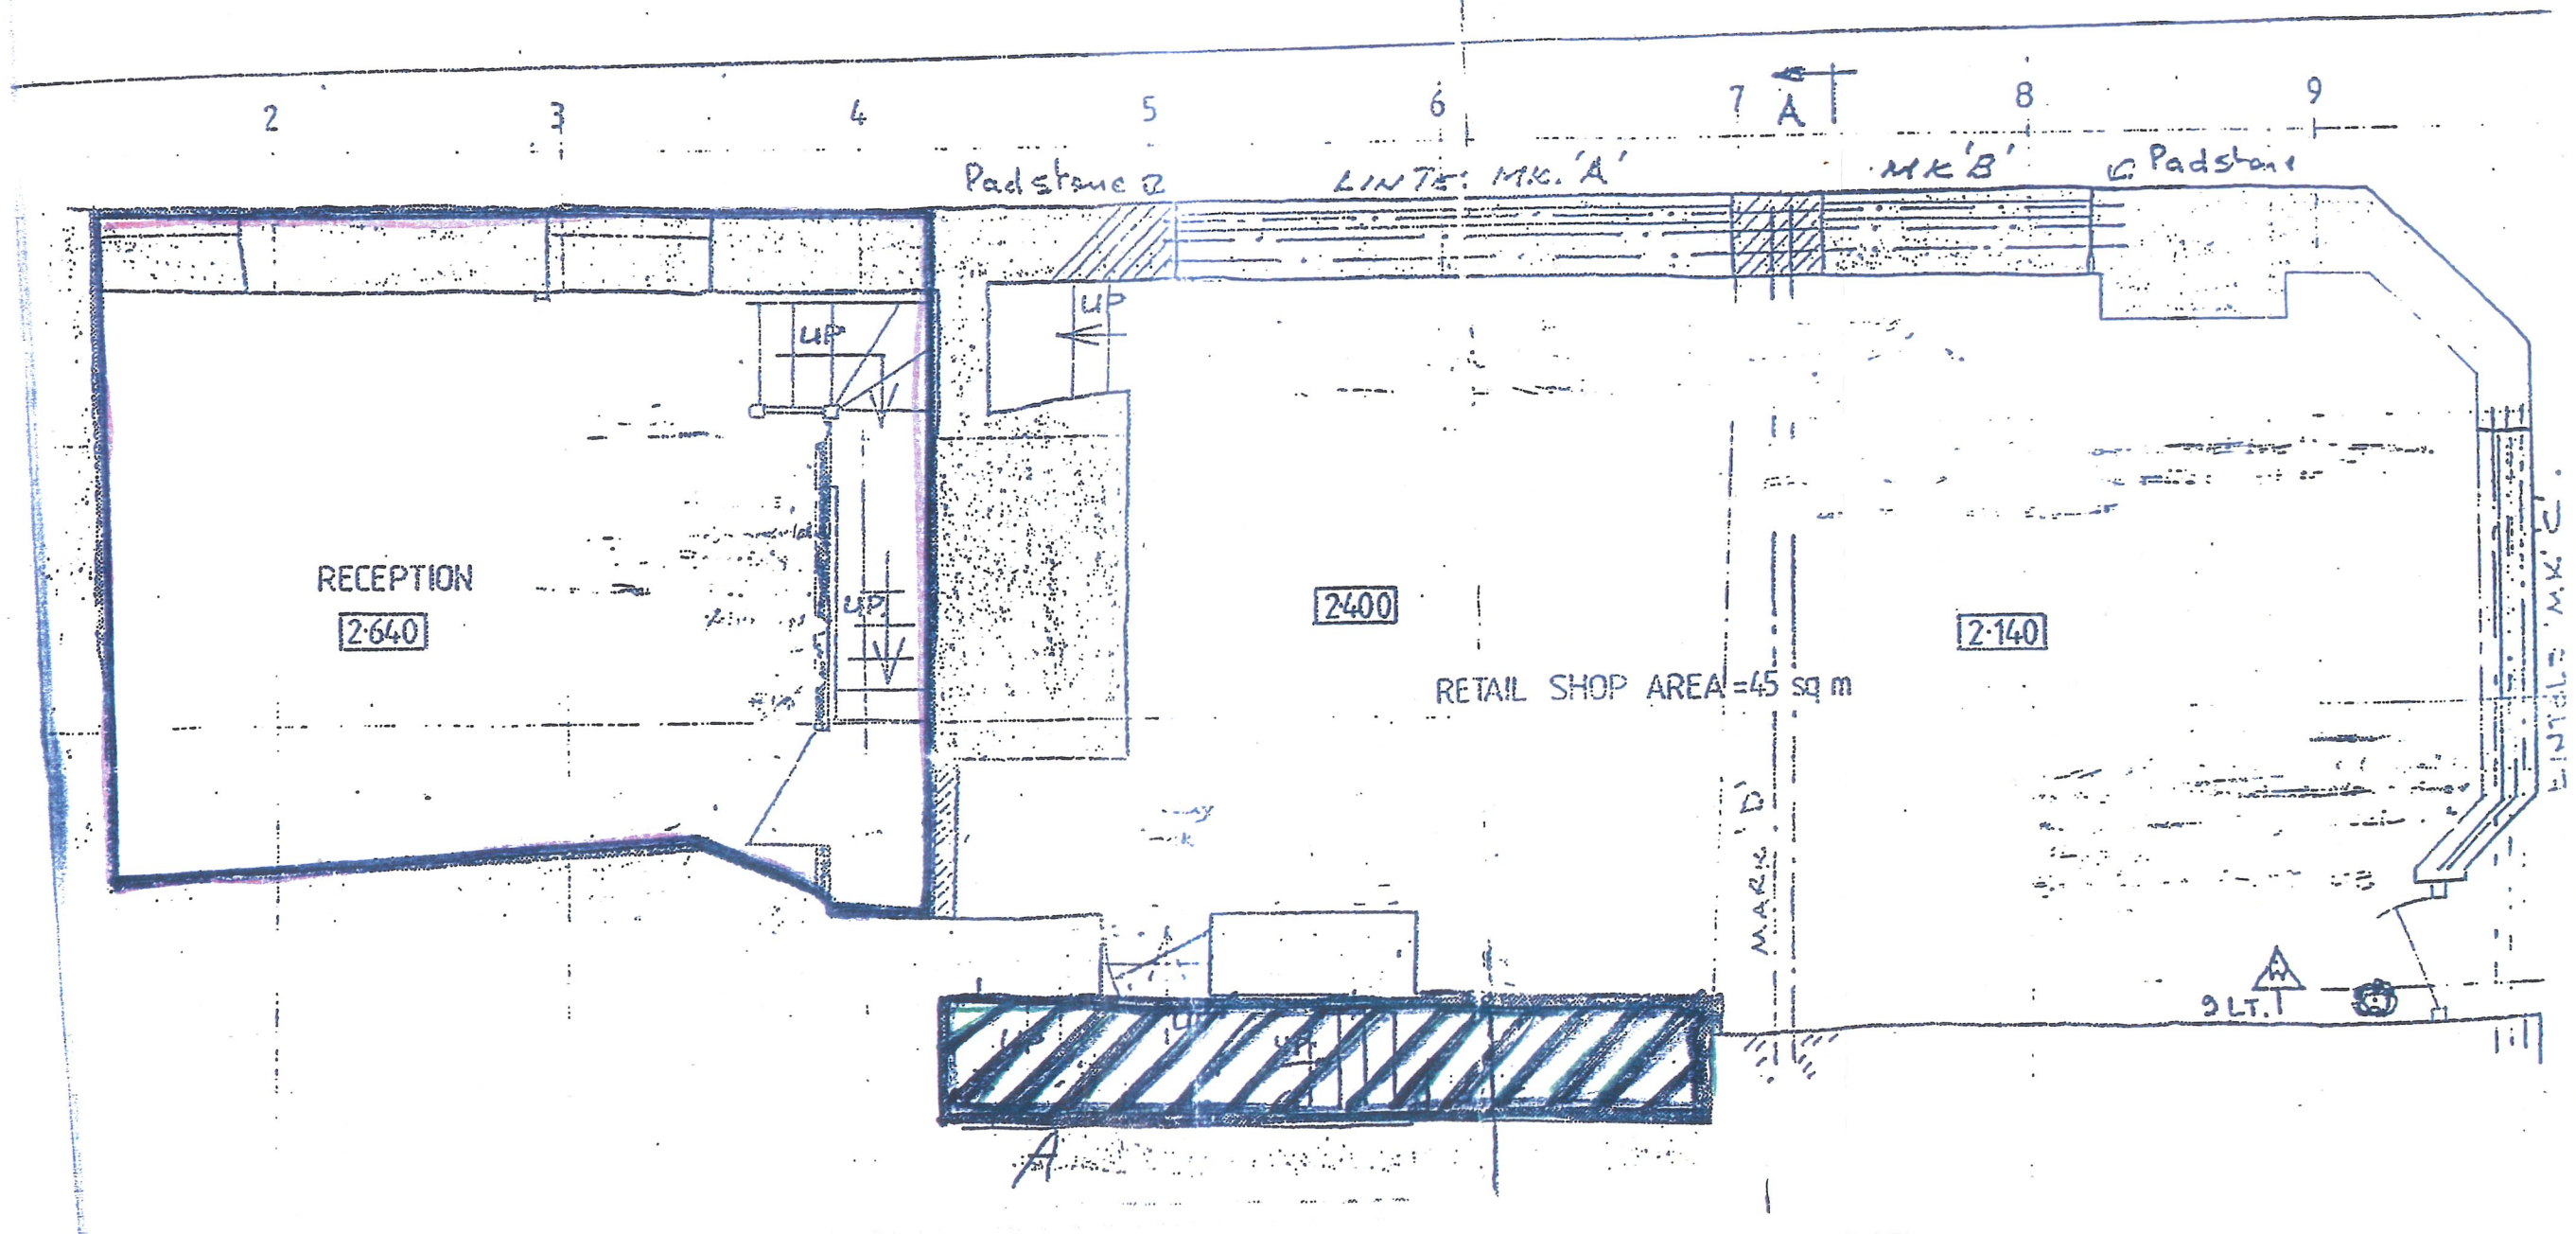


PLAN NUMBER 3

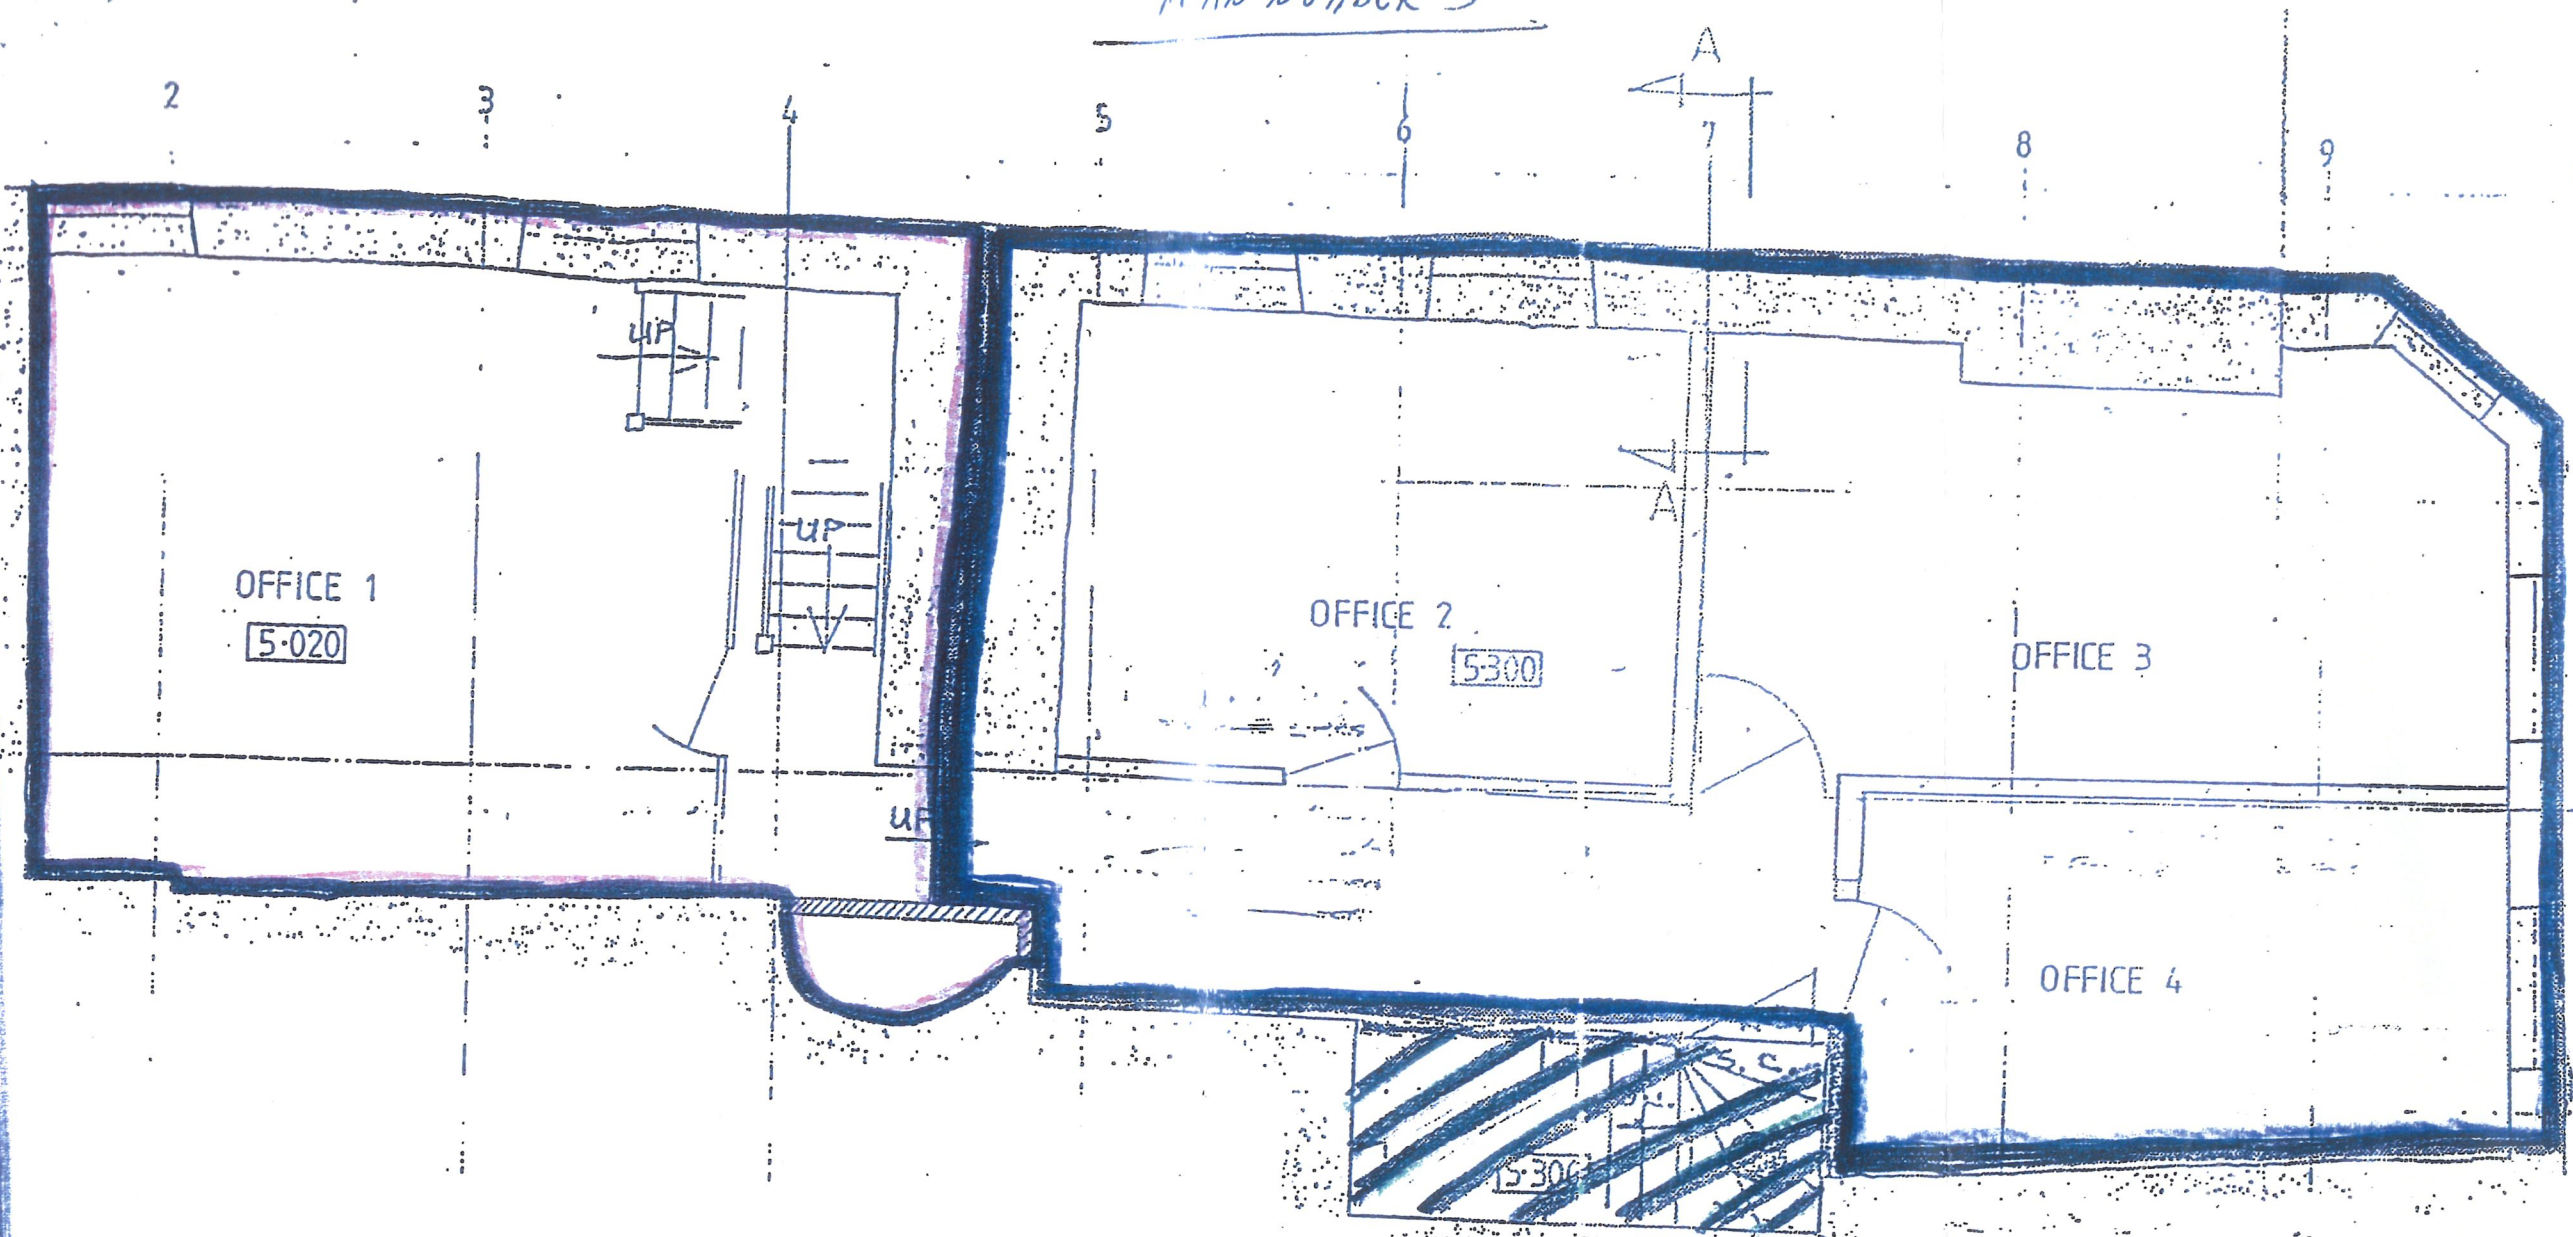

PLAN AT FIRST FLOOR

PLAN NUMBER 4

Replace timbers of the structural roof to the direction of the Engineer.

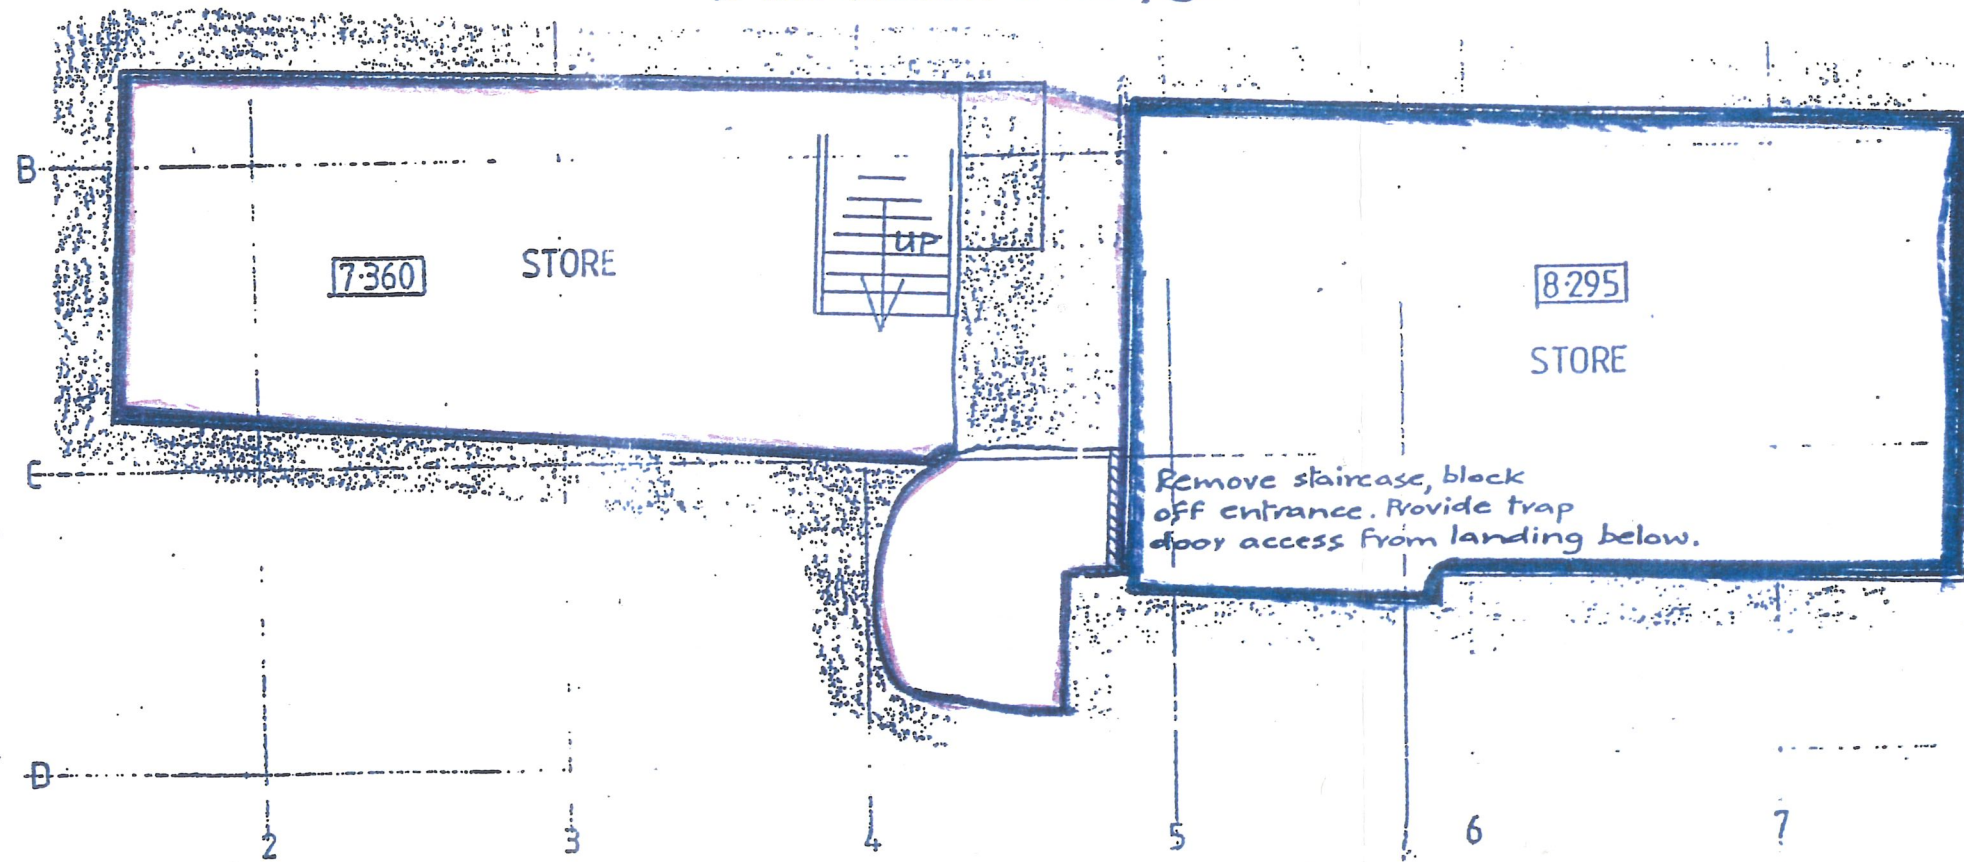

PLAN OF ATTIC